
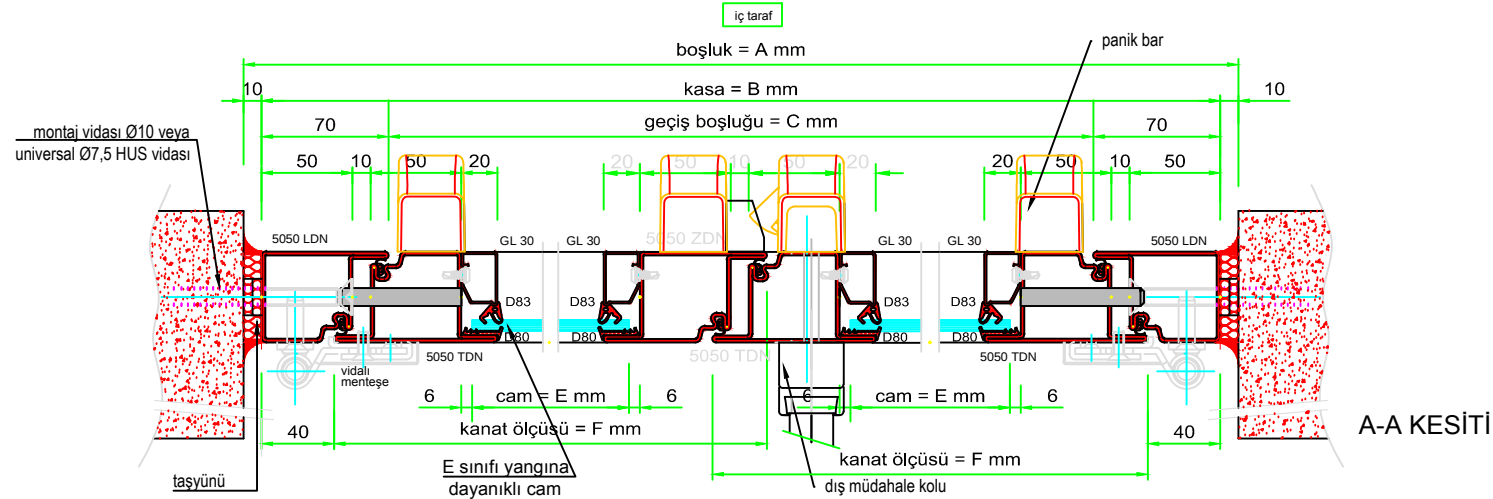
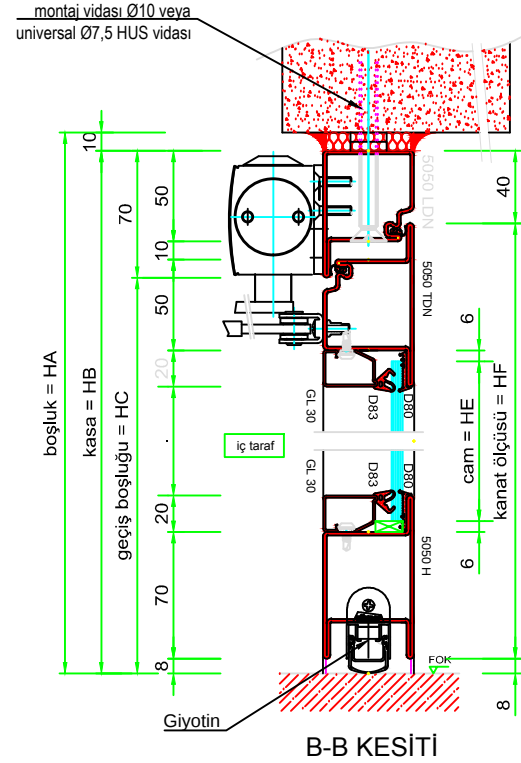
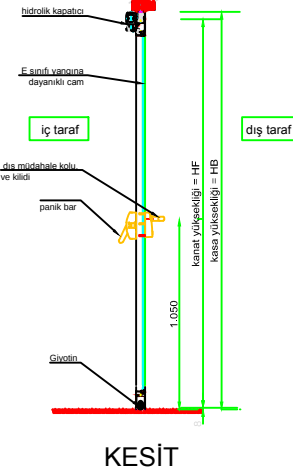
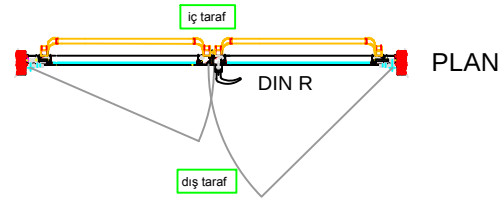


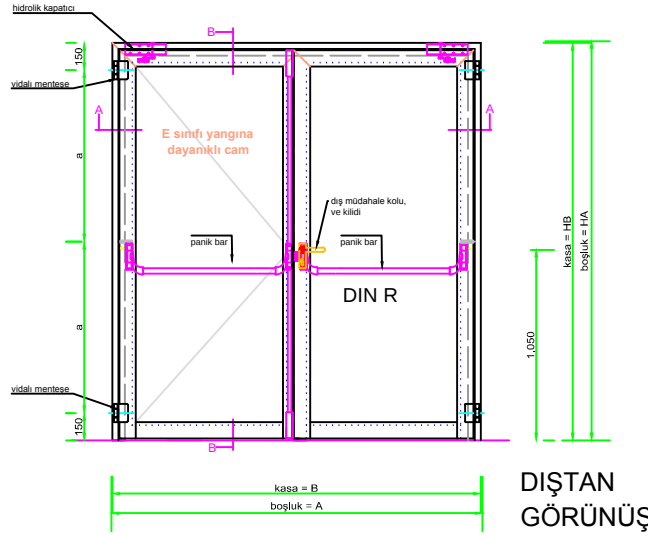

E30-60-90-120 Çift kanatlı kapı

KAPININ ÖZELLİKLERİ

MİKTAR	
ÖLÇÜ	
RENK	RAL
YANGIN SINIFI	E30-60-90-120
CAM	E sınıfı yangına dayanıklı cam
PROFİL SERİSİ	VA-FORM 50mm
AKSESUARLAR	
KOL	
KİLİT	
SURĞU	
MENTEŞE	
GIYOTİN	
HİDROLİK	

voestalpine krems

Schmidhüttenstraße 5, A-3500 Krems
Tel. 0043/50304/14-335, Fax 0043/50304/54-704

Sistem-gruP

Balistik Cephe Sistemleri

Akşemsettin Mah. Alpaslan cad. Yasin Sk.
No: 25 34925 Sultanbeyli İSTANBUL / TÜRKİYE
www.sistem-grup.com www.sistembalistik.com
e-mail: byurddas@sistem-grup.com
Tel. : (+90) 0216 549 11 70 Fax. : (+90) 0216 549 15 63

Çizim Tarihi :	Rev. Tarihi :
PAFTA NO: 00	Revizyon no: 00